


A
B
C
D
E

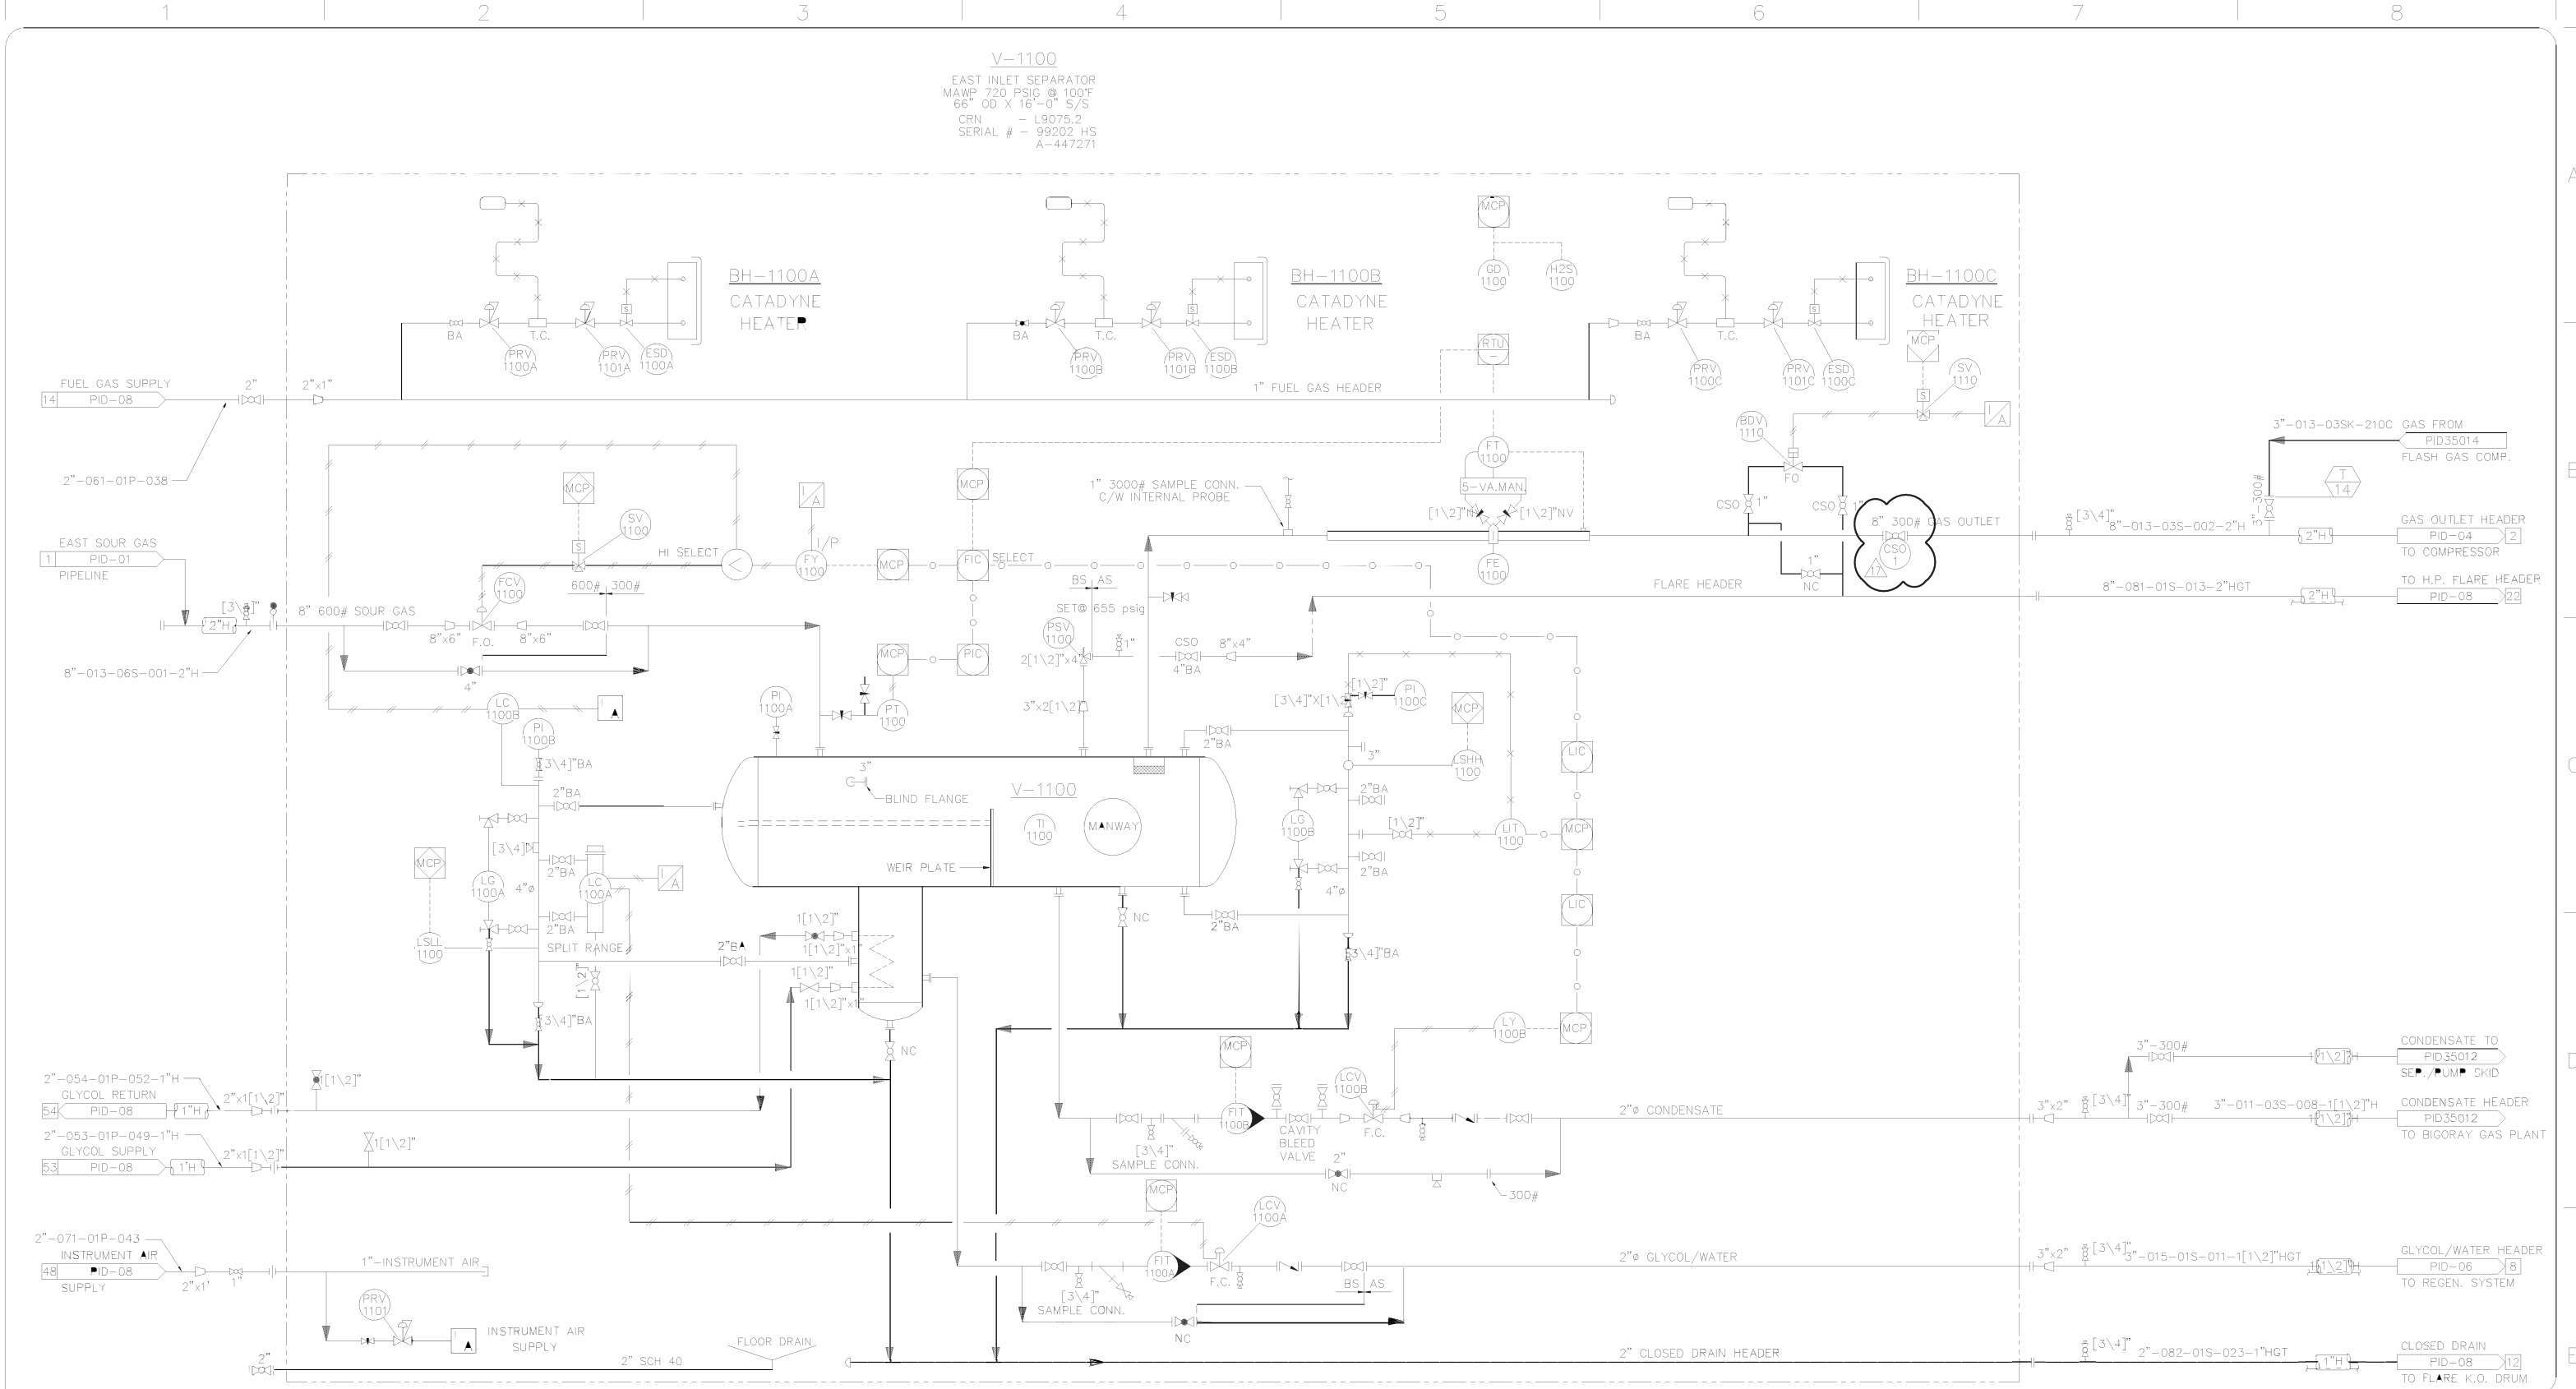

NOTE :
CLOUDED AREA DENOTES NEW INSTALLATION.

NOTES		DRAWING No.	REFERENCE DRAWINGS	REV	DATE	DESCRIPTION	BY	CHK	APP	APP	ENG. STAMP
		D-61215-PID-02	EAST LEG INLET-SEPARATOR	14	04 05 26	RE-ISSUED FOR HAZOP - BNEGGS TIE-INS - VECO #5653	BY	EA	CS	BC	
				15	04 05 31	ISSUED FOR ABSA APPROVAL - VECO PROJ. 5653	BY	EA	CS		
				16	04 06 02	ISSUED FOR CONSTRUCTION - BNEGGS TIE-INS - VECO #5653	BY	EA	CS		
				17	04 07 22	ADD CSO TO SEPARATOR GAS OUT BLOCK VALVE	BY	EA	CS		
				11	04 04 21	I.F. APPROVAL - BNEGG SYSTEM TIE-INS - VECO #5653	BY	EA			
				12	04 04 30	ISSUED FOR DESIGN REVIEW - BNEGGS TIE-INS - VECO #5653	BY	EA	CS		SCALE: N.T.S.
				13	04 05 13	ISSUED FOR HAZOP - BNEGGS TIE-INS - VECO #5653	BY	EA	CS		

**VECO CANADA LTD.**
Alliance Group

PROJECT NUMBER	CADD NUMBER	DRAWING NUMBER	REV
2988	2988PD02.DWG	P07023-PID35002	17

PERMIT TO PRACTICE No. P6361

FORM: VACDL_PHL_D_METRIC.dwg

FILE:

REV: 15