
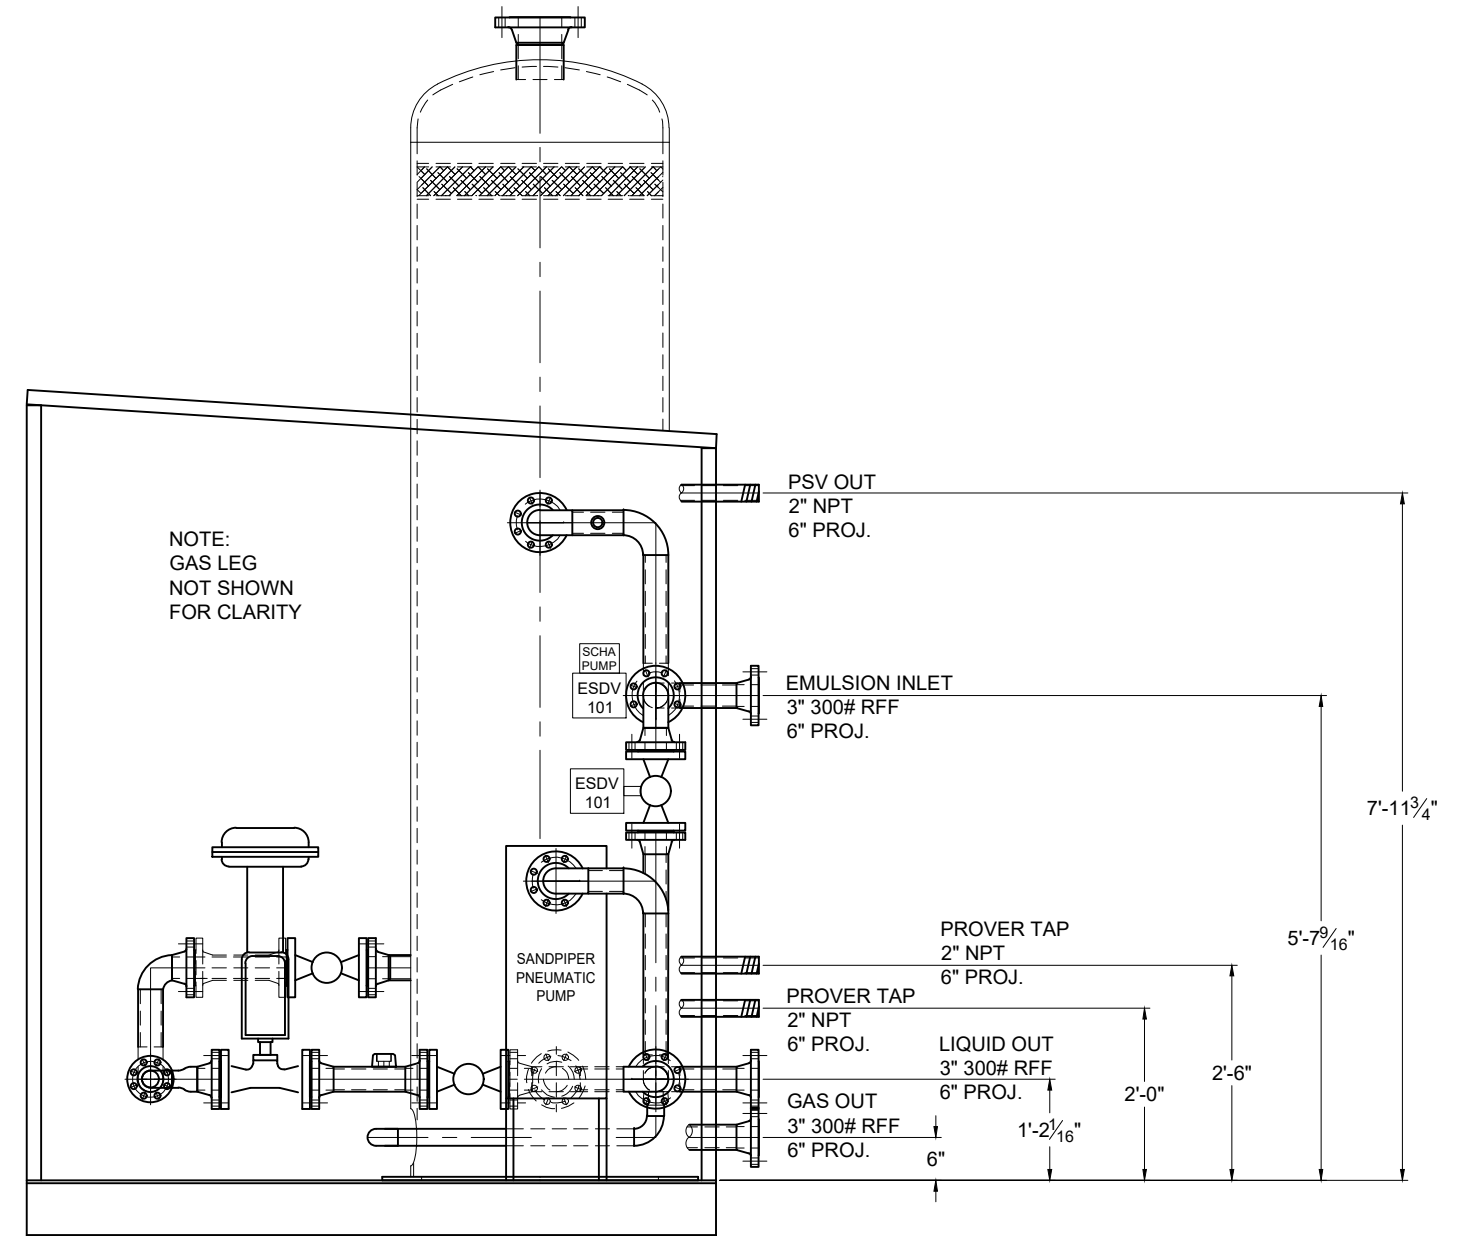



THIS DRAWING IS THE PROPERTY OF ASPIRE ENERGY RESOURCES INC. IT MAY NOT BE REPRODUCED WITHOUT THE PERMISSION OF ASPIRE ENERGY RESOURCES INC.

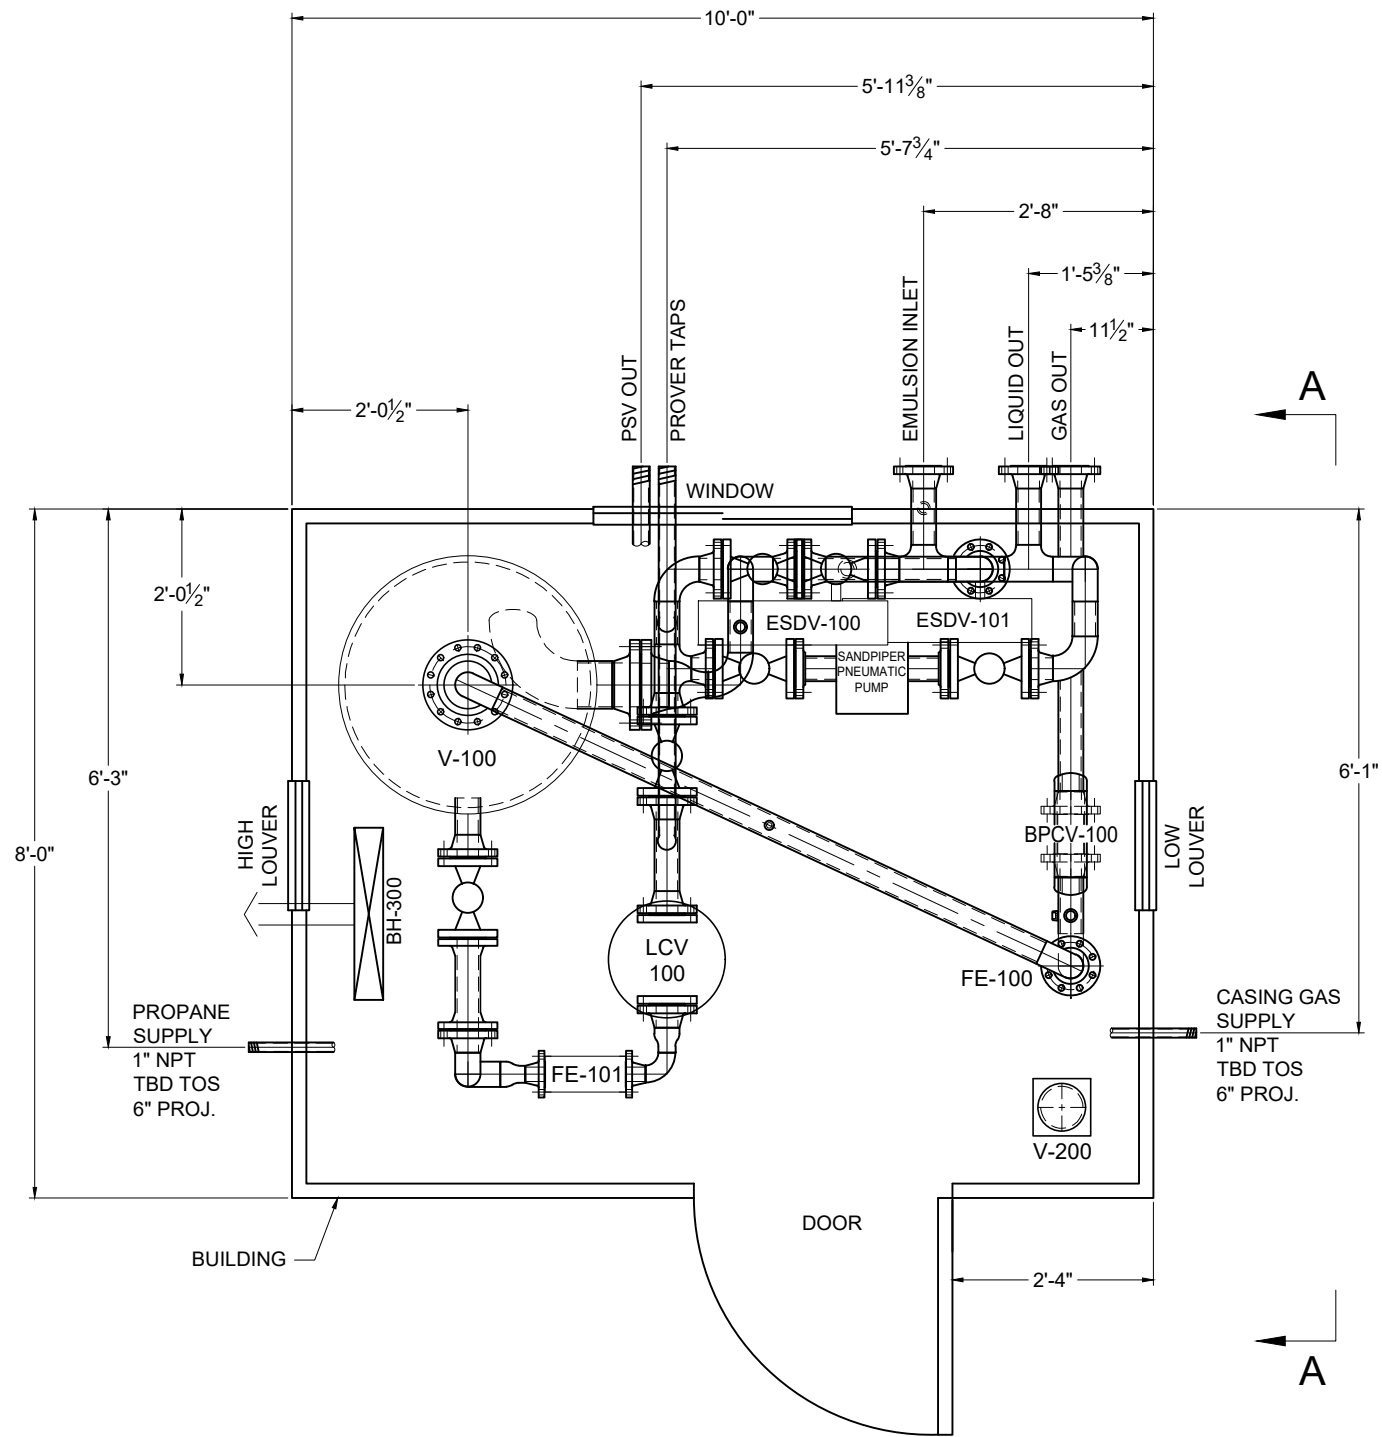

ORIENTATION VIEW 'A-A'

JOB NO. 5522

B	21-06-23	REISSUED FOR APPROVAL	MC		
A	21-06-17	ISSUED FOR APPROVAL	MC		
NO.	DATE	REVISION	BY	APP	
<div><div></div><div><div>ASPIRE ENERGY RESOURCES INC.</div><div>22 MCKENZIE DR., RED DEER COUNTY, AB T4S 2H4</div><div>OFFICE: 403-314-5422 FAX: 403-314-1823</div></div></div>					
CLIENT:		HEADWATER EXPLORATION			
DATE:		21-06-17			
JOB NO.:		5522			
CUST NO.:		<div>SEPARATOR PACKAGE</div> <div>GENERAL ARRANGEMENT</div>			
SCALE:					NTS
DRAWN BY:					MC
CHECKED BY:					
APP BY:		DWG NO.:		REV.	
		5522-02		B	