




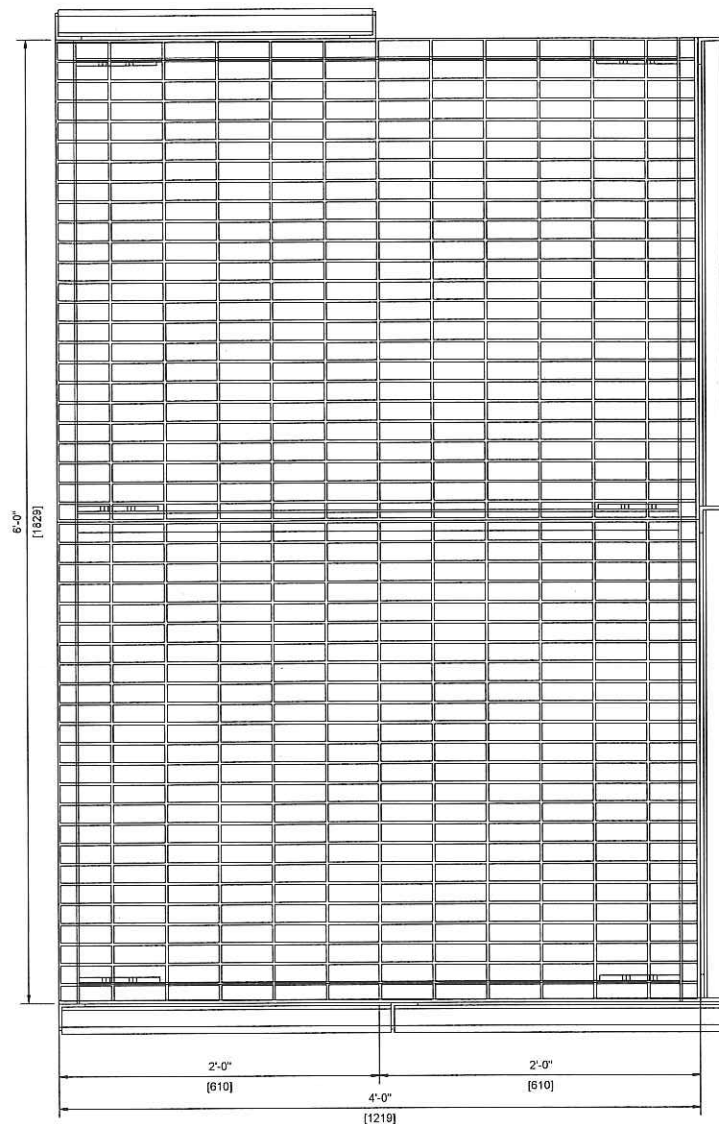


TOP VIEW

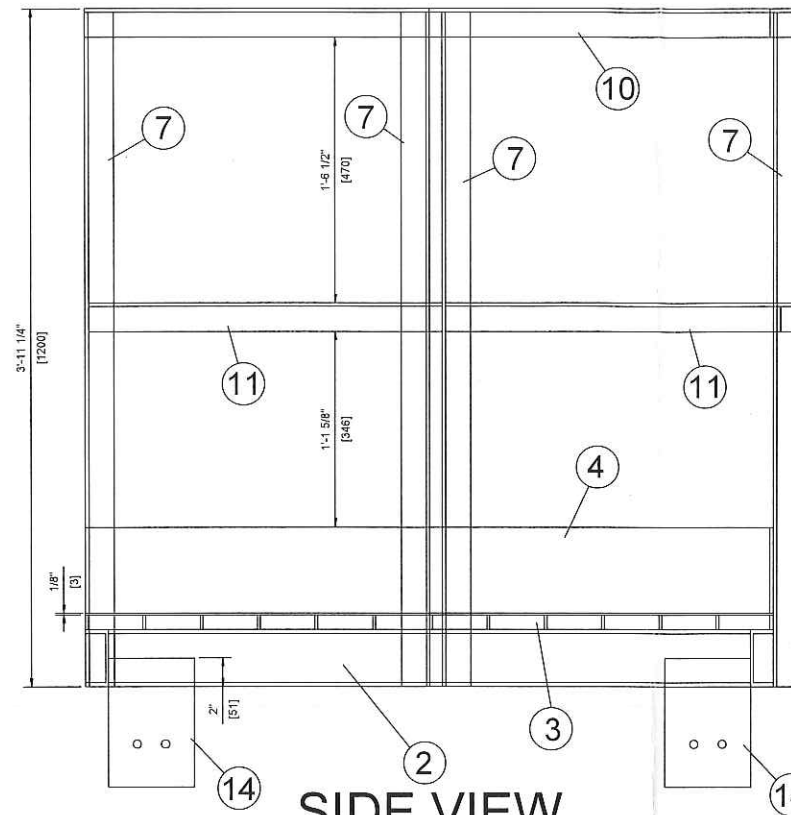

SIDE VIEW

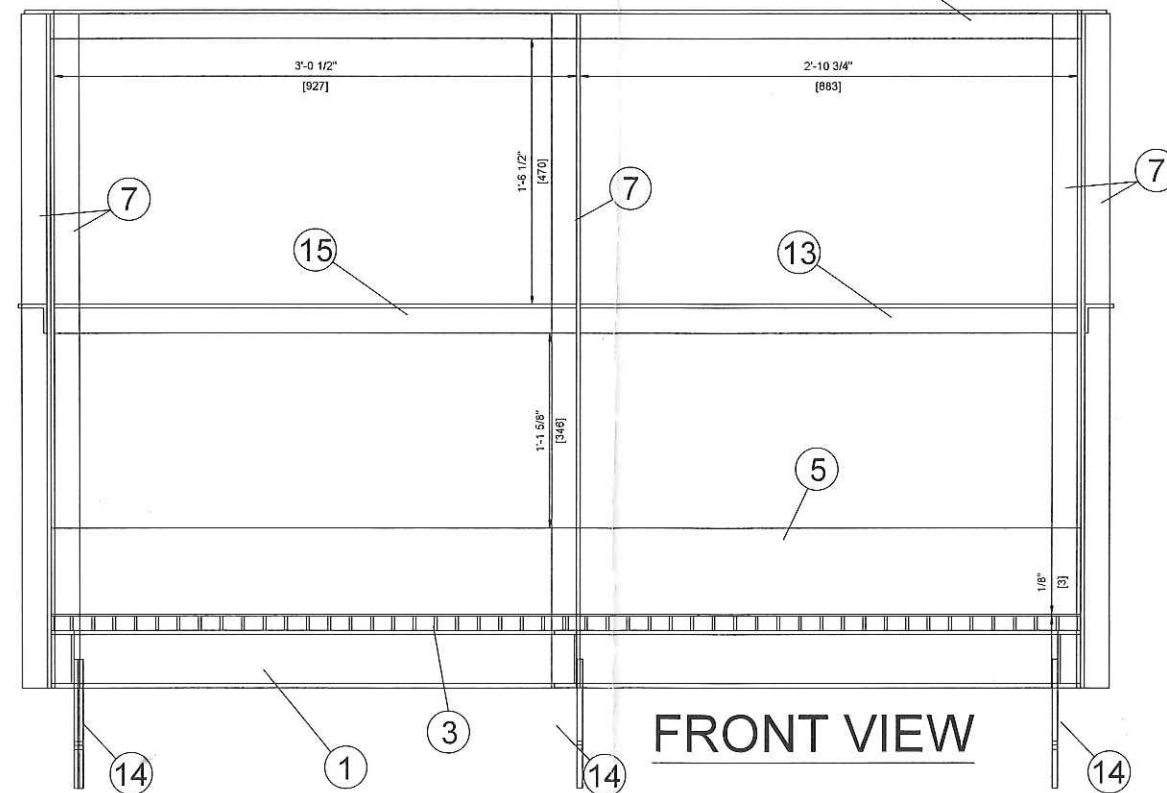


FRONT VIEW

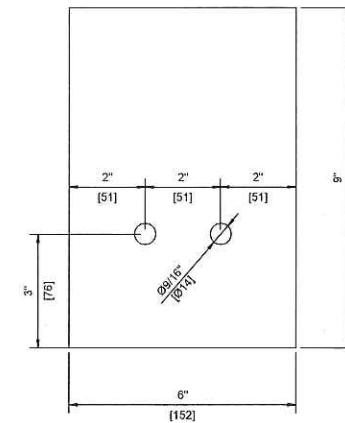


DETAIL 1
ITEM 14

MATERIAL LIST				
MK#	QTY	DESCRIPTION	MATERIAL	WT
1	2	C4x5.4 CHANNEL - 6'-0" LG.	A36	-
2	3	C4x5.4 CHANNEL - 3'-8 7/8" LG.	A36	-
3	2	1" SERRATED GRATING - 3'-0" x 4'-0" (CTS)	A36	-
4	1	6"x1/4" FLAT BAR - 4'-0" LG.	A36	-
5	1	6"x1/4" FLAT BAR - 5'-11 3/4" LG.	A36	-
6	1	6"x1/4" FLAT BAR - 2'-0" LG.	A36	-
7	8	2"x2"x1/4" ANGLE - 3'-11" LG.	A36	-
8	1	2"x2"x1/4" ANGLE - 2'-0" LG.	A36	-
9	1	2"x2"x1/4" ANGLE - 1'-11 1/2" LG.	A36	-
10	1	2"x2"x1/4" ANGLE - 4'-2" LG.	A36	-
11	2	2"x2"x1/4" ANGLE - 2'-0 5/8" LG.	A36	-
12	1	2"x2"x1/4" ANGLE - 6'-0" LG.	A36	-
13	1	2"x2"x1/4" ANGLE - 2'-10 3/4" LG.	A36	-
14	6	6"x9"x3/8" THK FLAT BAR. SEE DETAIL 1.	A36	-
15	1	2"x2"x1/4" ANGLE - 3'-0 1/2" LG.	A36	-

TYP. WELD DETAIL

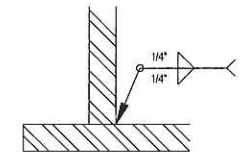

UTILIZE WPDS-NO: FCAW-1
(WPS-100)

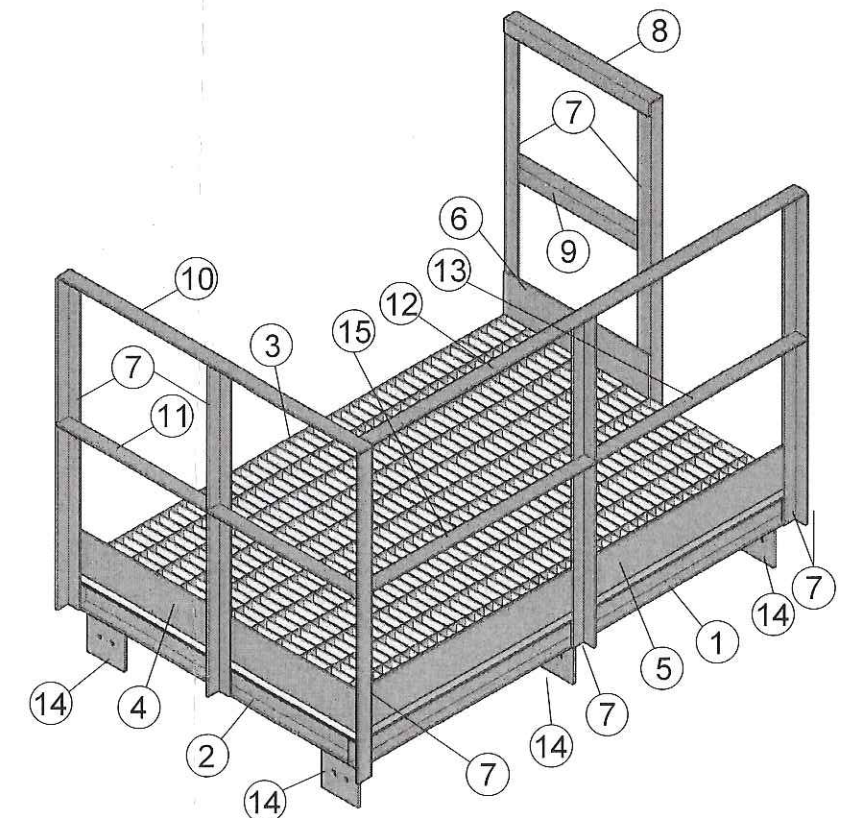

ISOMETRIC VIEW

NOTES

- ALL DIMENSIONS ARE IMPERIAL. DIMENSIONS IN [] ARE METRIC & FOR REFERENCE ONLY.
- 1/8" MAX BETWEEN 6" FLAT BAR KICK PLATE AND 1" SERRATED GRATING.

The information contained in this drawing is the confidential property of Platinum Energy Services Corp. No part thereof shall be reproduced or communicated to a third party without written authorization from Platinum Energy Services Corp.

REV	DESCRIPTION	BY	CHK	APP	Y-M-D
0	ISSUED FOR CONSTRUCTION	JL	AC	GG	12-09-06

PLATINUM
Energy Services Corp.

502 Mitchell St. N.
Box 1449
Redcliff, Alberta
T0J 2P0

Tank Manufacturing Facility
Phone: (403) 548-2857
Fax: (403) 548-2859

FIRETUBE PLATFORM

4'-0" x 6'-0"

COMPANY:
PLATINUM STOCK

JOB NO:
20427-430

QTY:
4

SCALE: NTS
DRAWING NO: FT-PLATFORM-DT-02

REV: 0