


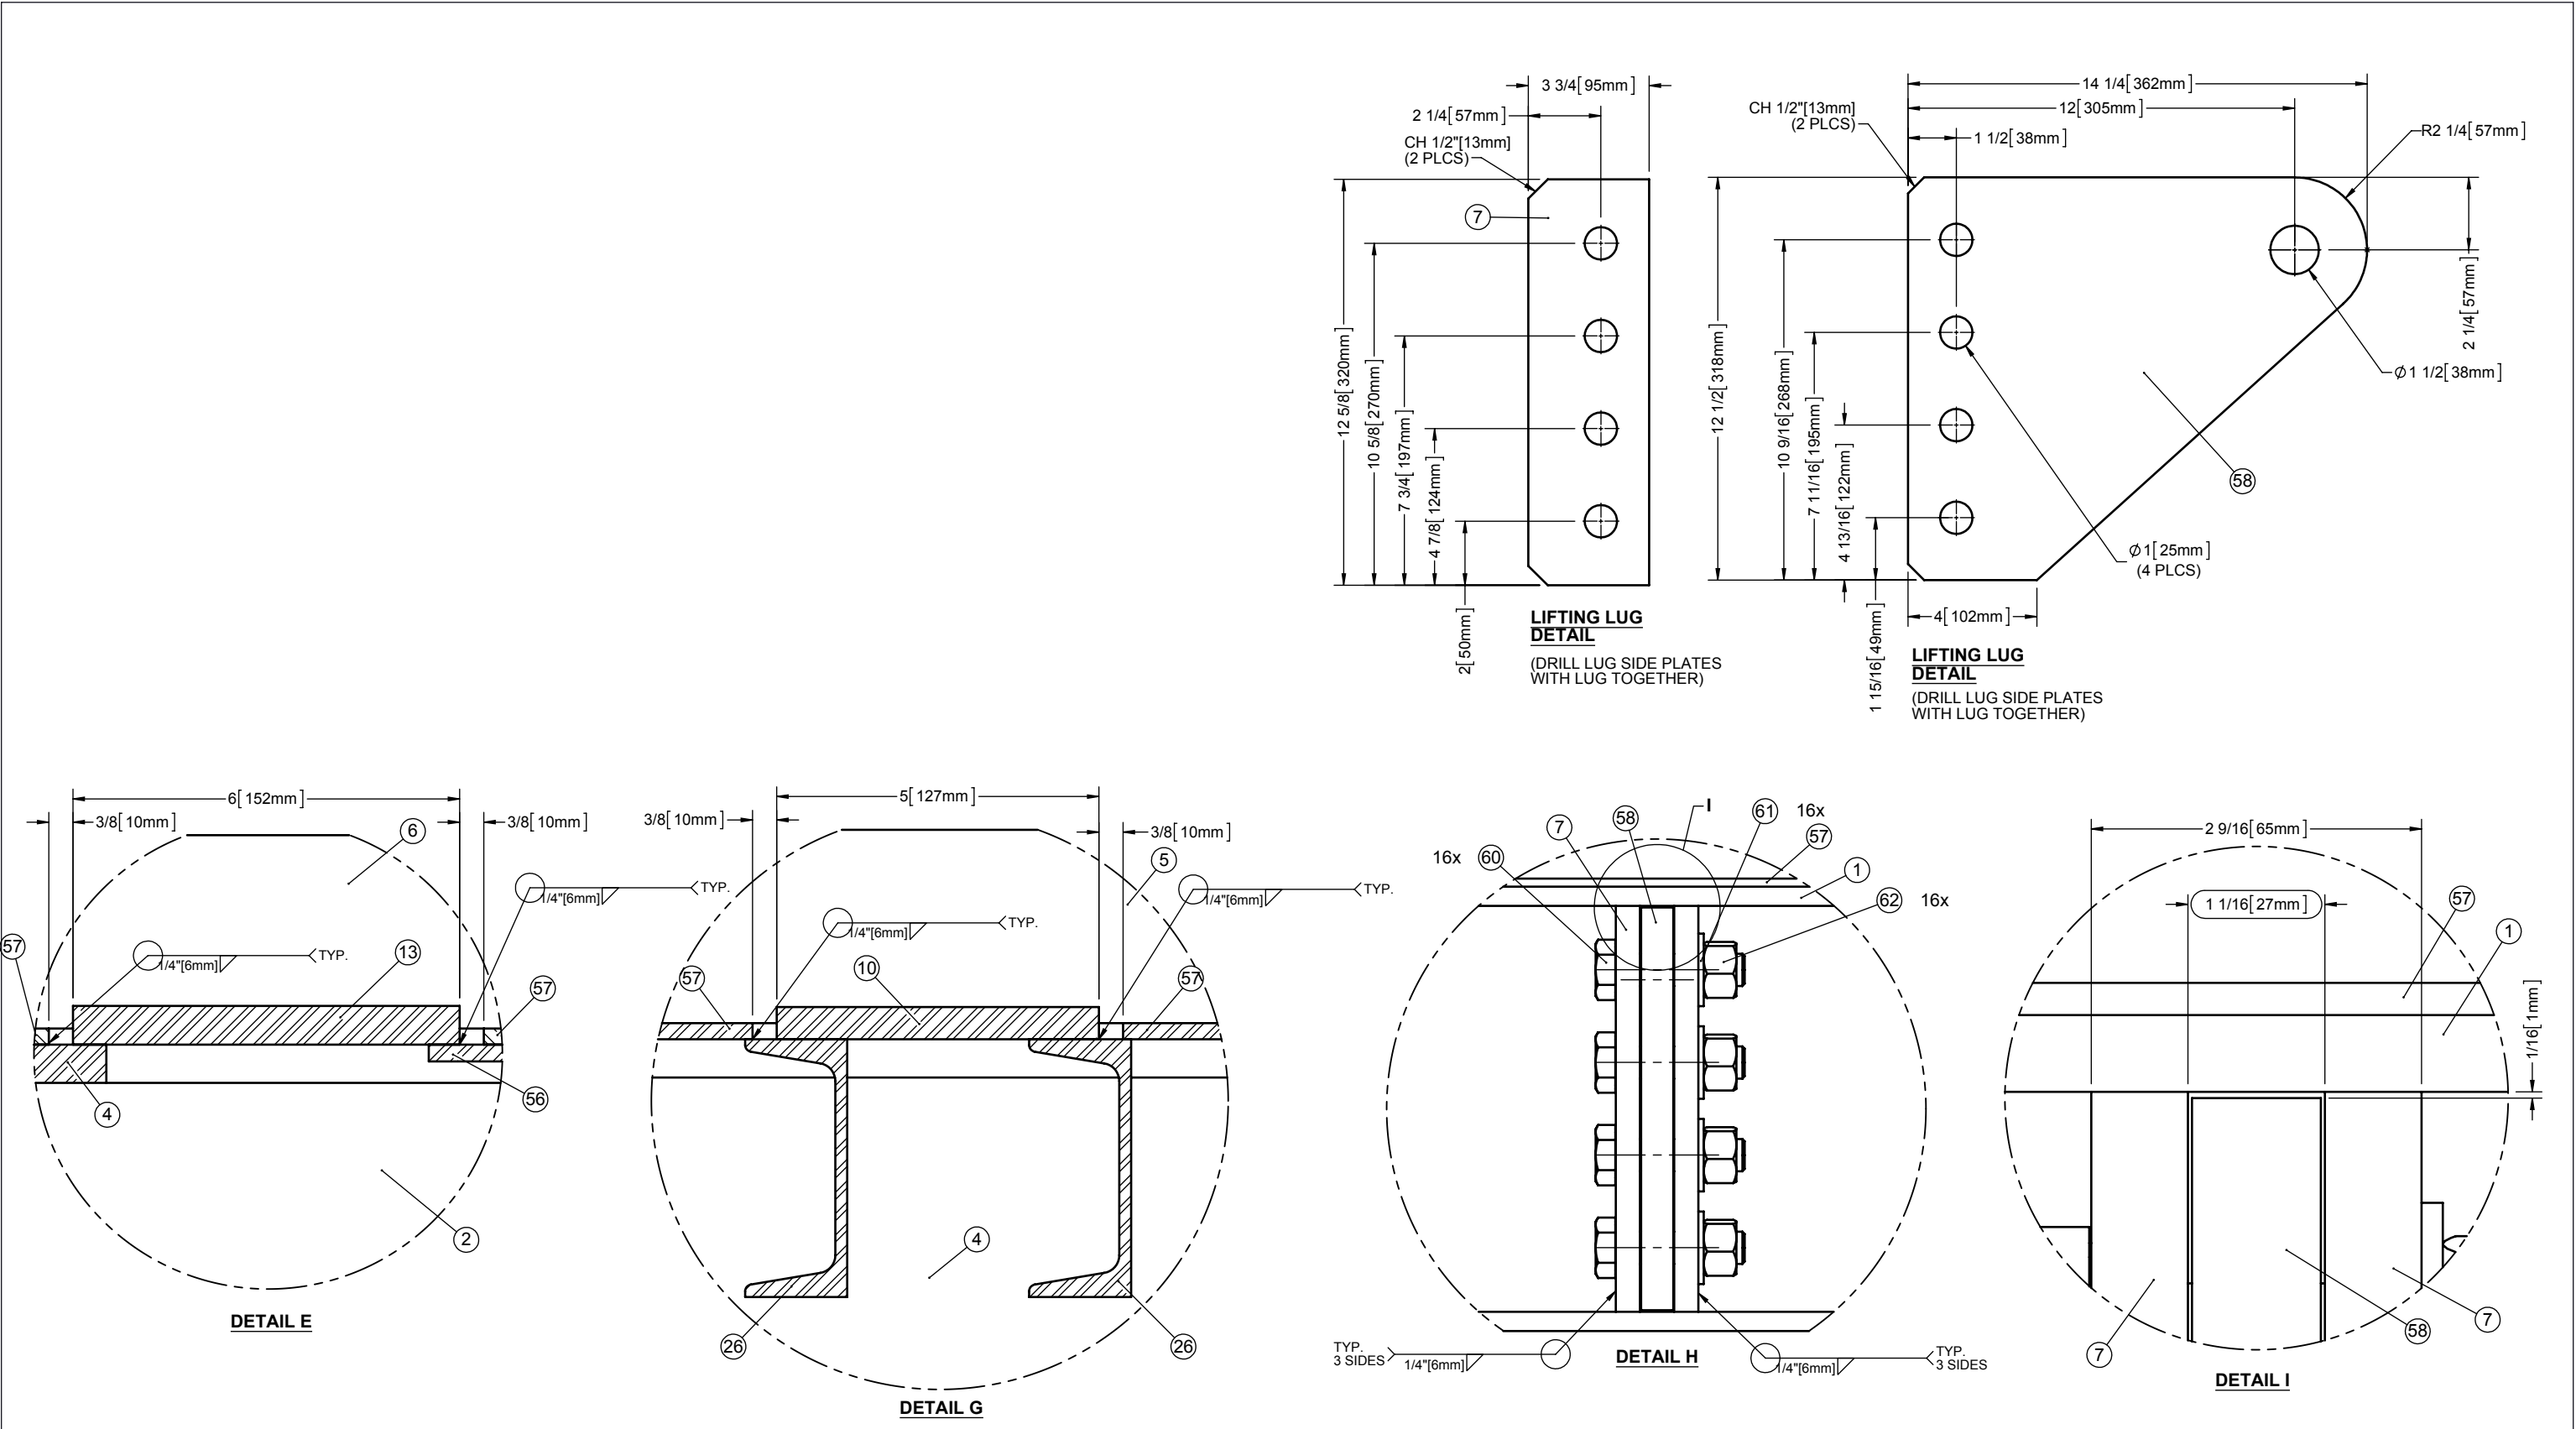

GENERAL NOTES: 1. GENERAL SHOP TOLERANCES ARE +/- 1/8" 2. TO BE WELDED BY CWB CERTIFIED WELDERS ONLY. 3. MPI 100% ON LIFTING LUGS 4. 2" INSULATION ON UNDERSIDE OF SUMP TANK, AND FLOOR DRAIN SUMP.		REVISIONS								TOLERANCES (UNLESS OTHERWISE STATED) REFER TO ASME B16 FABRICATION TOLERANCES ± 1/8" [3.2] ANGLES ± 1° MACHINING TOLERANCES X ± 0.1" ±2.5 .XX ± 0.01" ±0.25 .XXX ± 0.005" ±0.13 ANGLES - ±0.5° or ±0'00"30s THREADS: EXTERNAL-CLASS 2A INTERNAL-CLASS 2B FLATNESS &/OR STRAIGHTNESS: 0.005/IN [0.13/25.4]		THIRD ANGLE PROJECTION  UNLESS OTHERWISE SPECIFIED DIMENSIONS ARE IN INCHES ALL DIMENSIONS IN [] ARE mm DO NOT SCALE DRAWING DIMENSIONS AND TOLERANCING PER ANSI Y14.5M-1994 IF IN DOUBT - ASK		 westpower APEGGA PERMIT TO PRACTICE No: P07612 ABSA AUTH. No: AQP21428 THIS DRAWING CONTAINS CONFIDENTIAL AND PROPRIETARY INFORMATION, AND IS NOT TO BE REPRODUCED, DISTRIBUTED, OR TRANSMITTED IN ANY FORM WITHOUT EXPRESS WRITTEN PERMISSION FROM WESTPOWER. THIS DRAWING IS THE PROPERTY OF WESTPOWER AND SHALL BE RETURNED UPON REQUEST. ALL PATENTS, AND COPYRIGHTS RESERVED.		MODELED: JP	DATE: 20MAY14	SKID ASSEMBLY	
		DRAWN: JP	DATE: 02JUL14	CLIENT:	PROGRESS ENERGY CANADA LTD.														
		CHECKED: SL	DATE: 03JUL14	CONSUL:	KEYWEST PROJECTS LTD.														
		APPROVED: AW	DATE: 04JUL14	TITLE:	CARIBOU SOUTH REFRIGERATION PLANT														
		REF No: -																	
										TAG No: -		PO No.: PG093-004-PO-21-07		LOCATION: C-16-F/94-G-7					
										SCALE: N.T.S.		CALC. WEIGHT: 18158.4 lbs.		DWG No.: P1378-306		REV No.: 0			